



NORTH WESTERN RAILWAY SYSTEM MAP

AS ON 1-4-2010
(NOT TO SCALE)

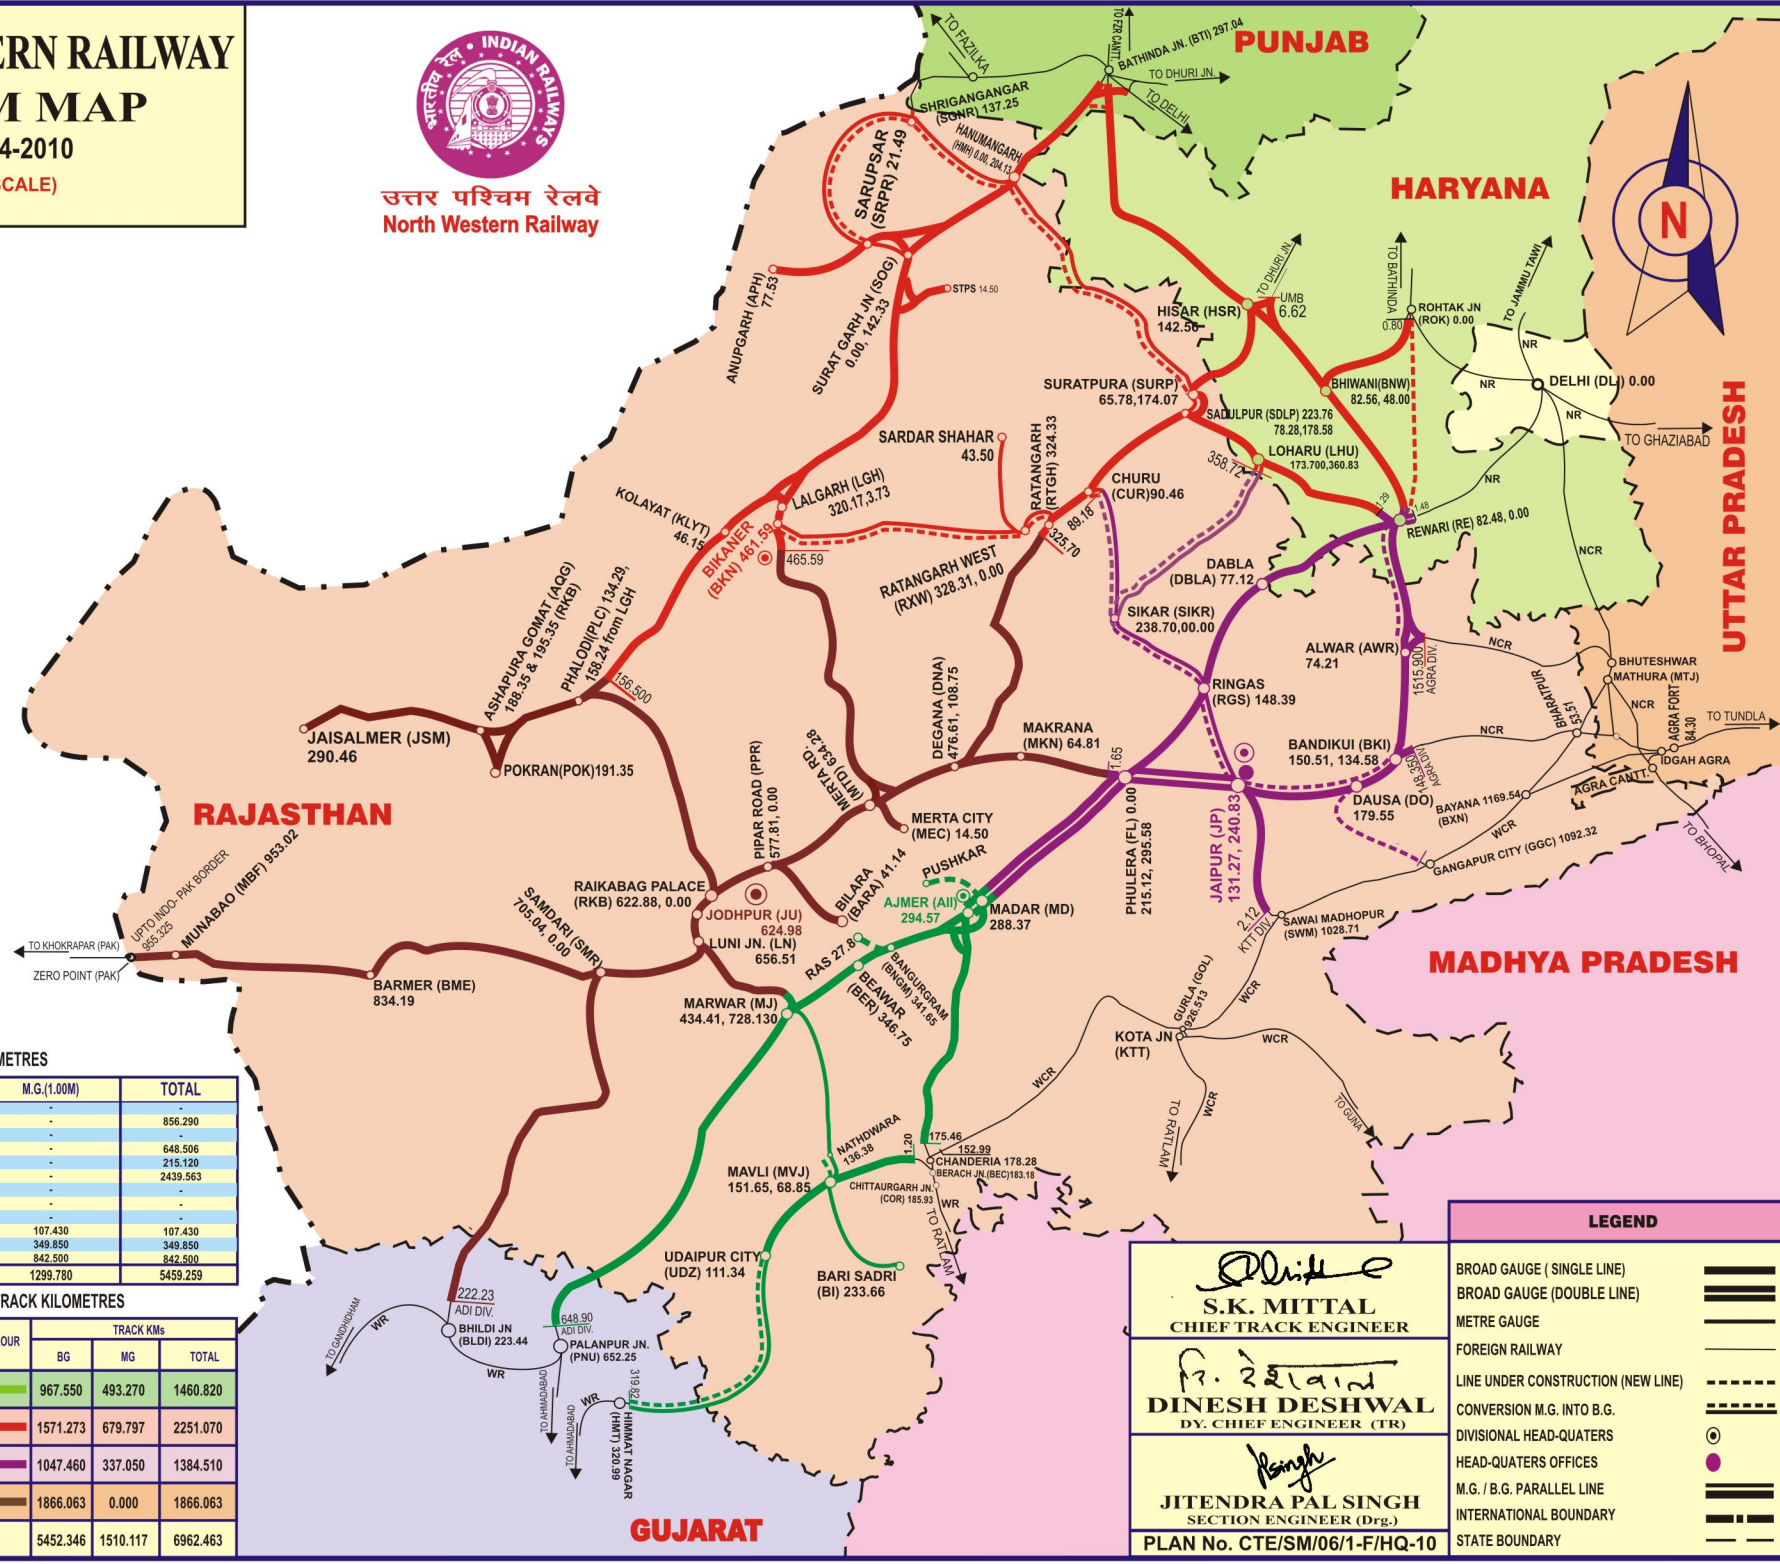

उत्तर पश्चिम रेलवे
North Western Railway

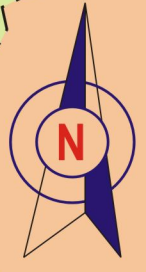

ROUTE KILOMETRES

GROUP	B.G.(1.676M)	M.G.(1.00M)	TOTAL
A	-	-	-
B	856.290	-	856.290
C	-	-	-
D	648.506	-	648.506
D SPL	215.120	-	215.120
E	2439.563	-	2439.563
E SPL	-	-	-
Q	-	-	-
R1	-	-	-
R2	-	107.430	107.430
R3	-	349.850	349.850
S	-	842.500	842.500
TOTAL	4159.479	1299.780	5459.259

DIVISIONWISE ROUTE & TRACK KILOMETRES

ROUTE Kms			TRACK Kms				
BG	MG	TOTAL	DIVISION	COLOUR	BG	MG	TOTAL
662.990	442.290	1105.280	AJMER	Green	967.550	493.270	1460.820
1231.964	540.860	1772.824	BIKANER	Red	1571.273	679.797	2251.070
709.510	316.630	1026.140	JAIPUR	Purple	1047.460	337.050	1384.510
1555.015	0.000	1555.015	JODHPUR	Brown	1866.063	0.000	1866.063
4159.479	1299.780	5459.259	TOTAL		5452.346	1510.117	6962.463

LEGEND

- BROAD GAUGE (SINGLE LINE) [Single thick line]
- BROAD GAUGE (DOUBLE LINE) [Double thick line]
- METRE GAUGE [Thin line]
- FOREIGN RAILWAY [Dashed line]
- LINE UNDER CONSTRUCTION (NEW LINE) [Dotted line]
- CONVERSION M.G. INTO B.G. [Thick line with thin line inside]
- DIVISIONAL HEAD-QUARTERS [Circle with dot]
- HEAD-QUARTERS OFFICES [Circle]
- M.G. / B.G. PARALLEL LINE [Thick line with thin line inside]
- INTERNATIONAL BOUNDARY [Dashed line with dots]
- STATE BOUNDARY [Dashed line]

S.K. MITTAL
CHIEF TRACK ENGINEER

DINESH DESHWAL
DY. CHIEF ENGINEER (TR)

JITENDRA PAL SINGH
SECTION ENGINEER (Drg.)

PLAN No. CTE/SM/06/1-F/HQ-10